



CITY OF MAPLE HEIGHTS
 RESIDENTIAL DRIVEWAY/APRON SPECIFICATIONS


2" x 4" form @ street to form APRON
 Remove & Patch @ street w/ like mat'l.

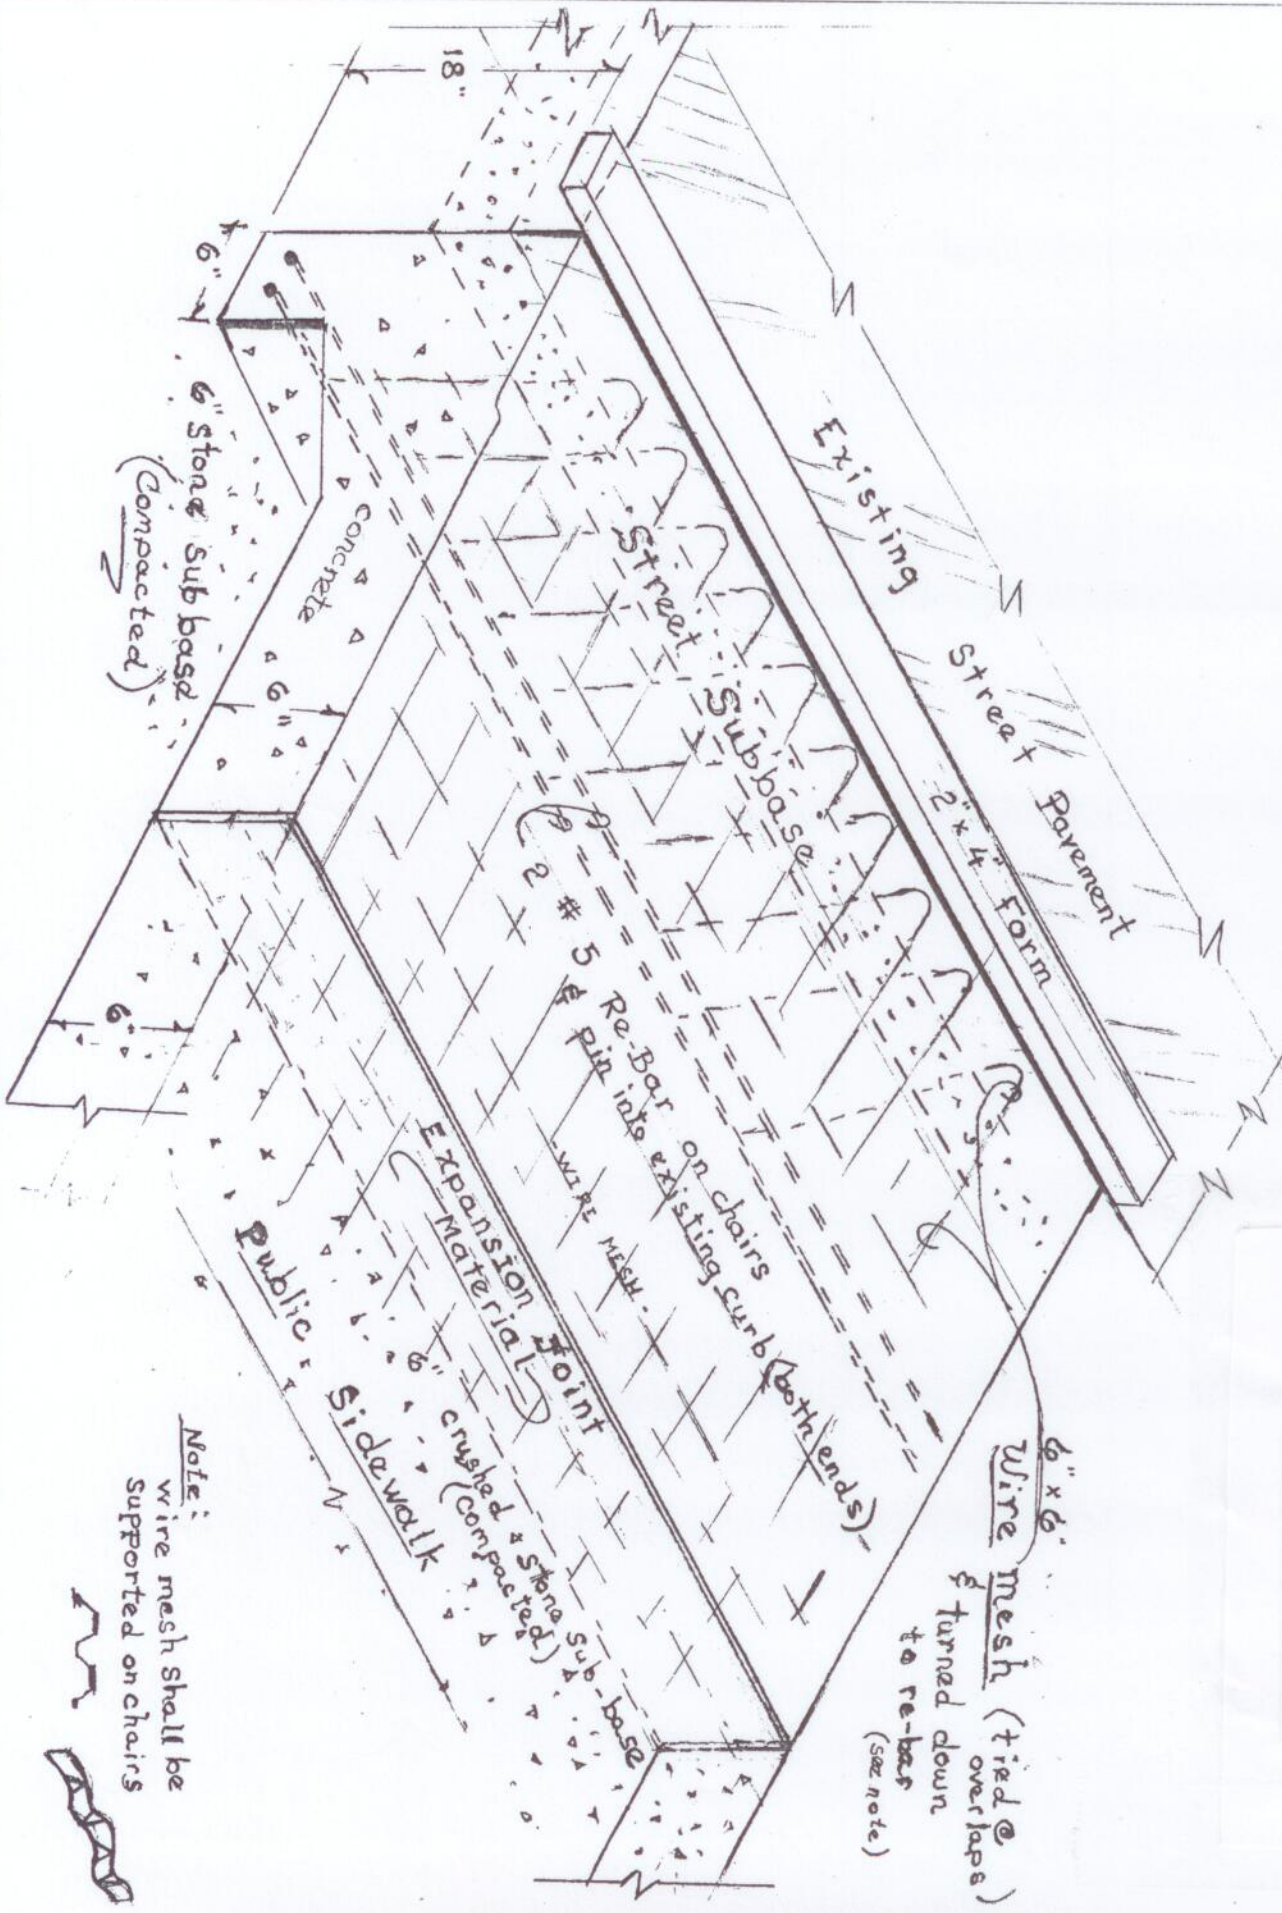


Note:
 wire mesh shall be supported on chairs

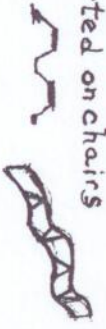

REQUIREMENTS FOR
RESIDENTIAL CONCRETE

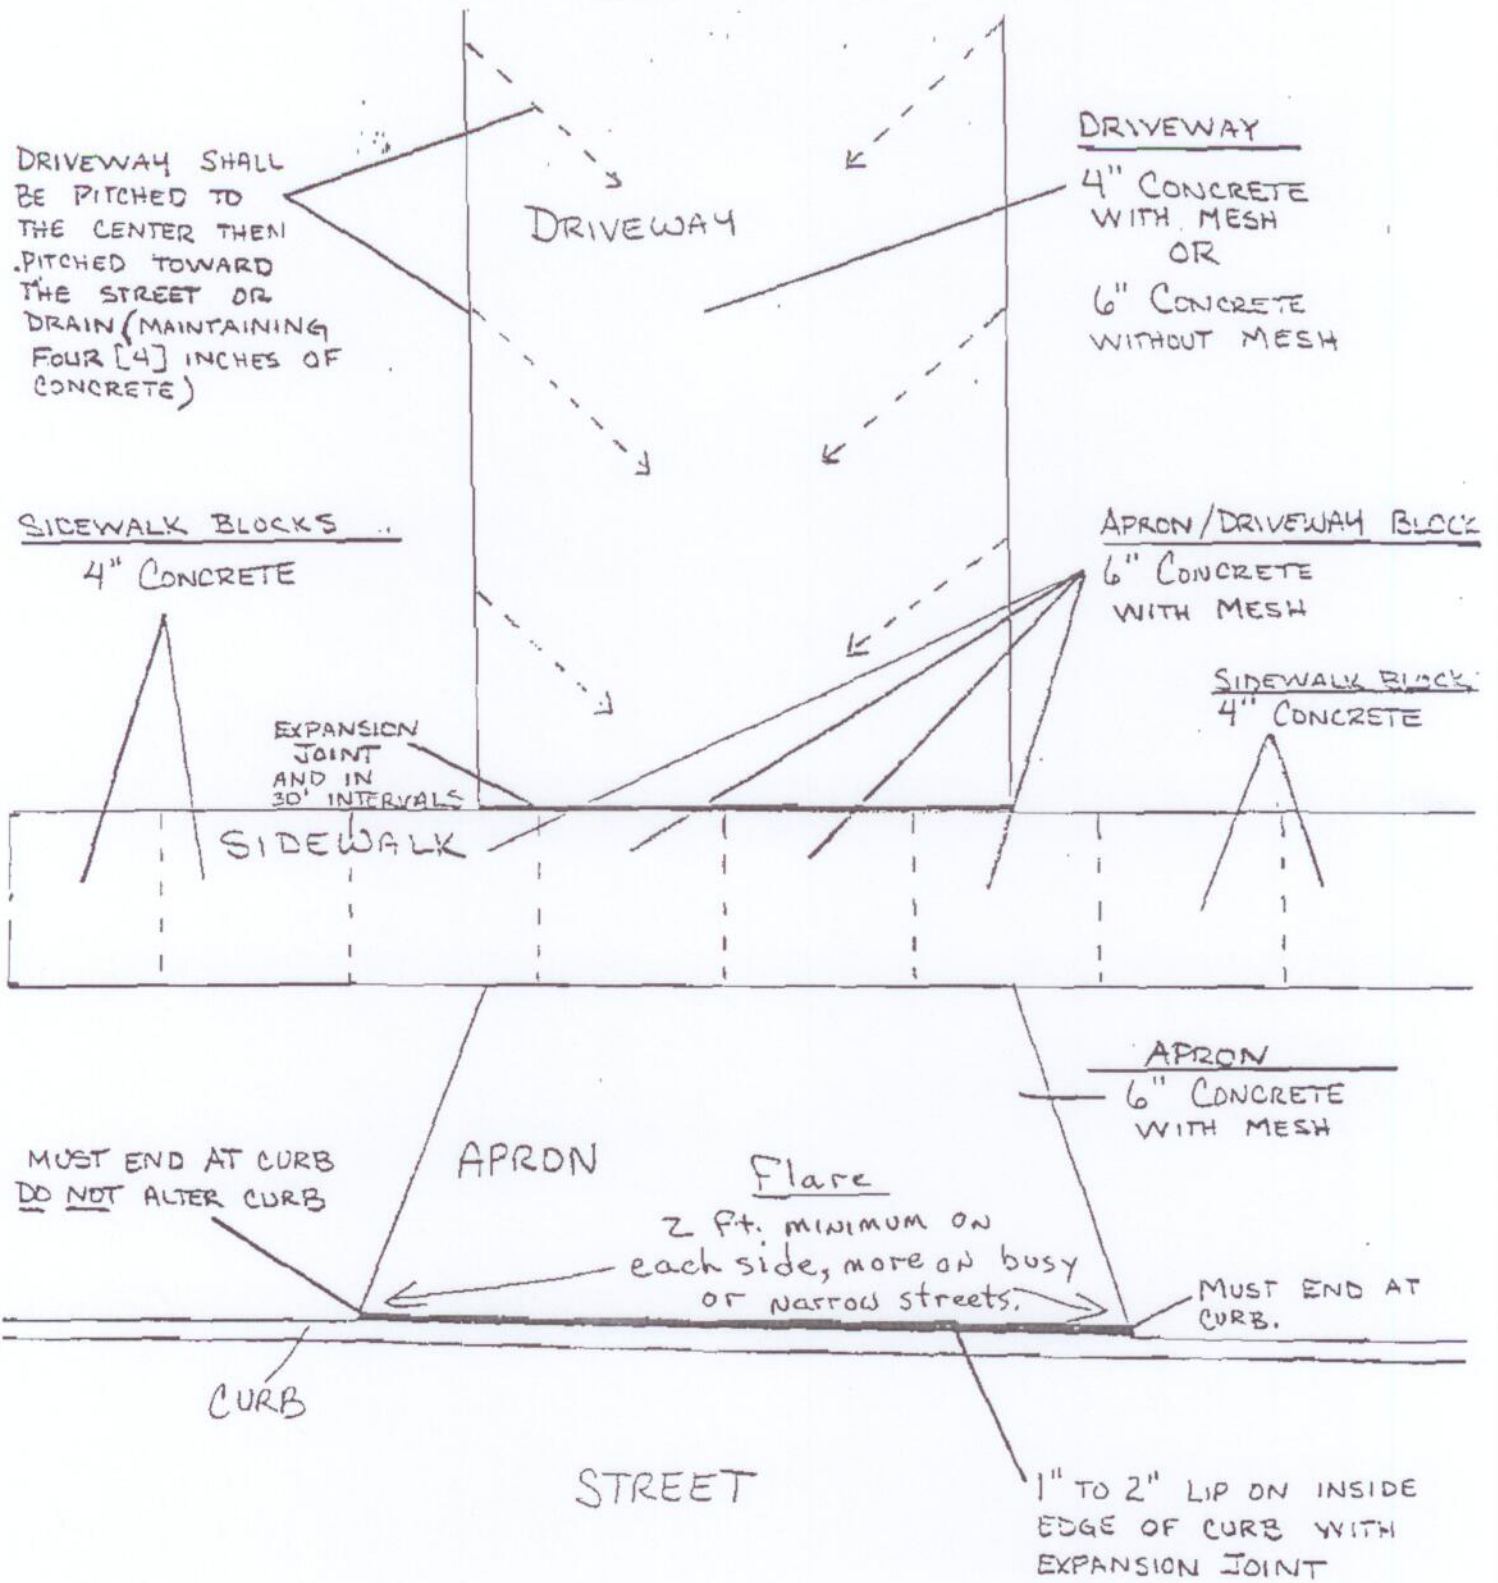

REQUIREMENTS FOR RESIDENTIAL ASPHALT

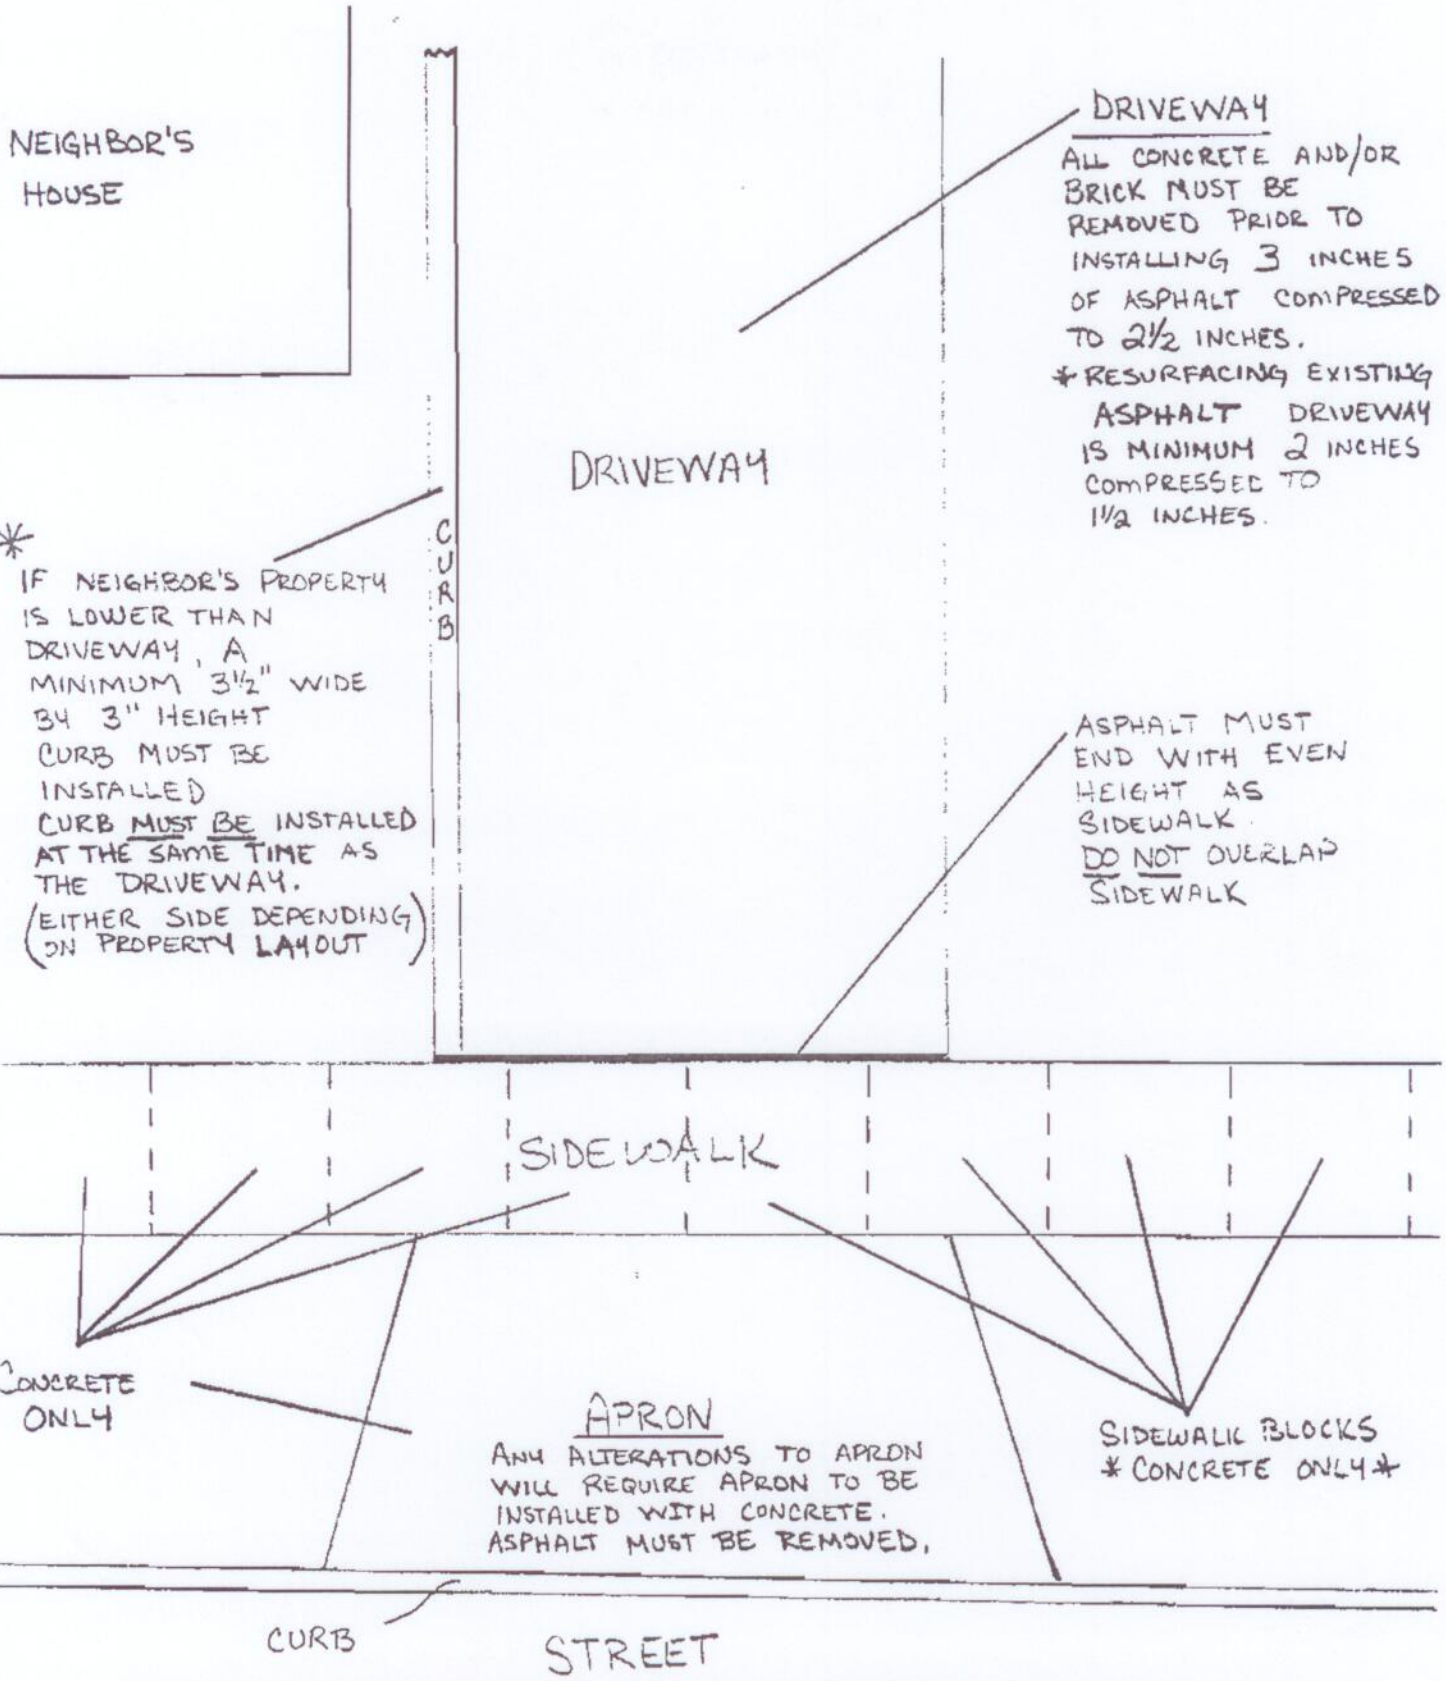

NEIGHBOR'S HOUSE

DRIVEWAY

ALL CONCRETE AND/OR BRICK MUST BE REMOVED PRIOR TO INSTALLING 3 INCHES OF ASPHALT COMPRESSED TO 2 1/2 INCHES.
 * RESURFACING EXISTING ASPHALT DRIVEWAY IS MINIMUM 2 INCHES COMPRESSED TO 1 1/2 INCHES.

DRIVEWAY

CURB

* IF NEIGHBOR'S PROPERTY IS LOWER THAN DRIVEWAY, A MINIMUM 3 1/2" WIDE BY 3" HEIGHT CURB MUST BE INSTALLED. CURB MUST BE INSTALLED AT THE SAME TIME AS THE DRIVEWAY. (EITHER SIDE DEPENDING ON PROPERTY LAYOUT)

ASPHALT MUST END WITH EVEN HEIGHT AS SIDEWALK. DO NOT OVERLAP SIDEWALK

SIDEWALK

CONCRETE ONLY

APRON

ANY ALTERATIONS TO APRON WILL REQUIRE APRON TO BE INSTALLED WITH CONCRETE. ASPHALT MUST BE REMOVED.

SIDEWALK BLOCKS * CONCRETE ONLY *

CURB

STREET